



3 KILL FLOOR - 3D VIEW

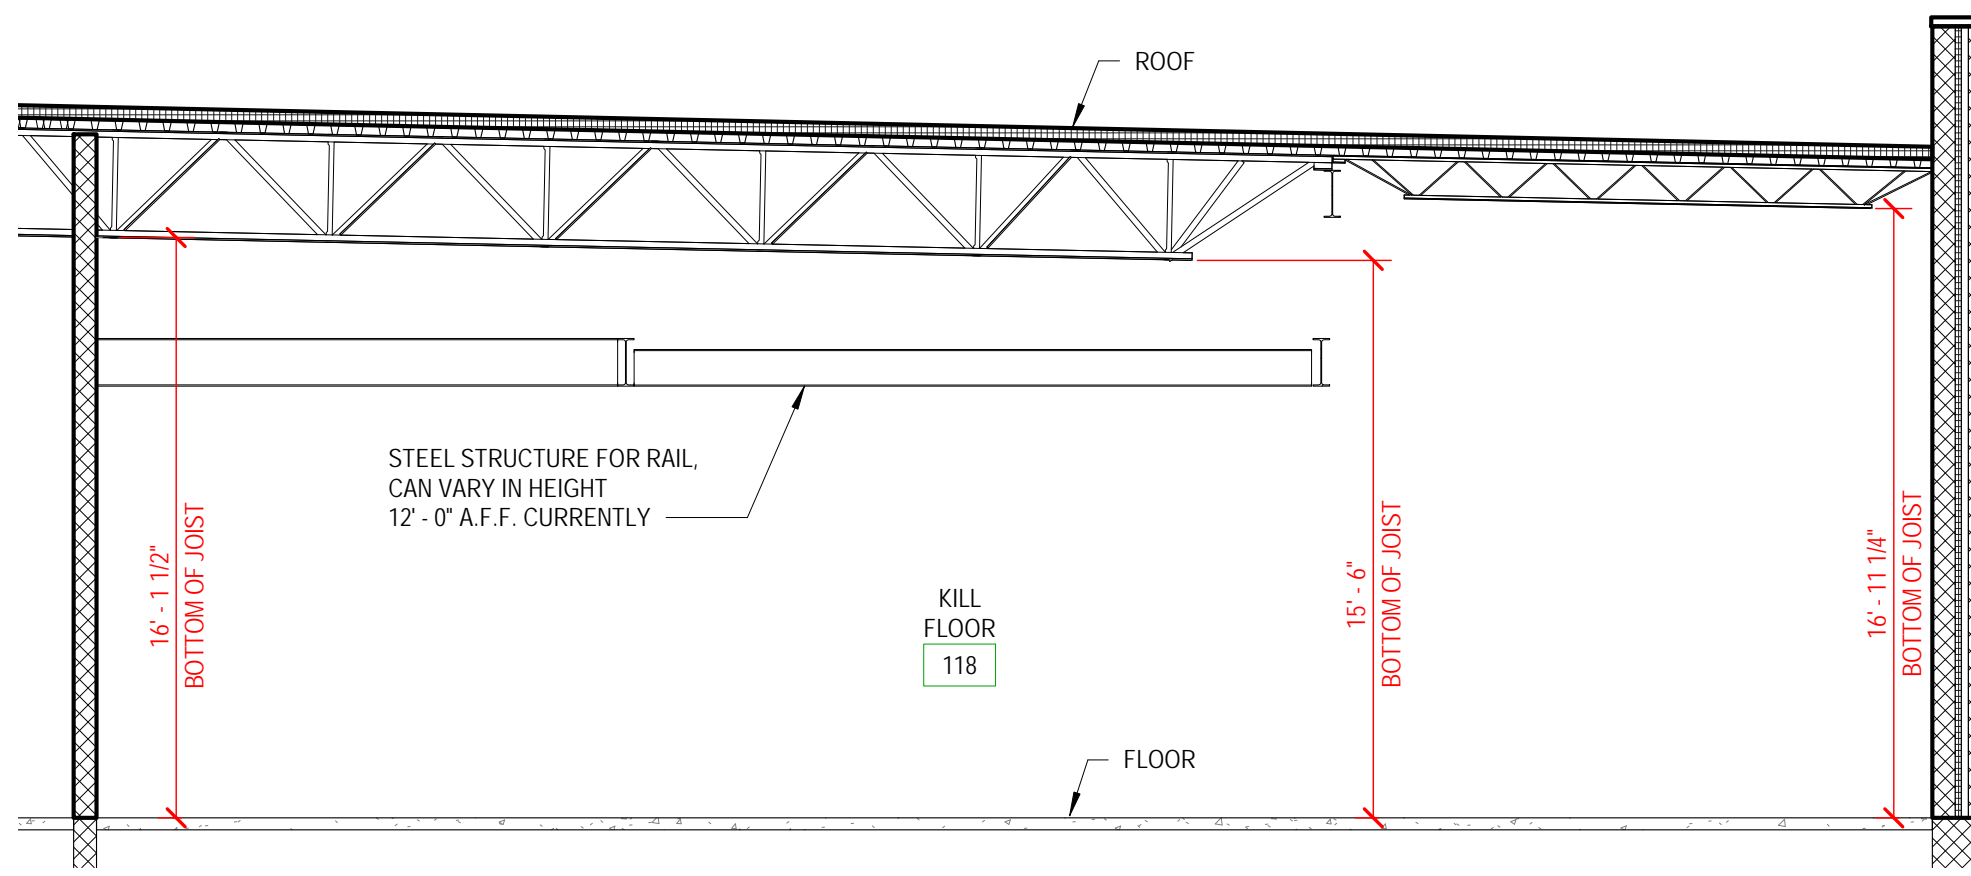

2 KILL FLOOR SECTION
3/16" = 1'-0"

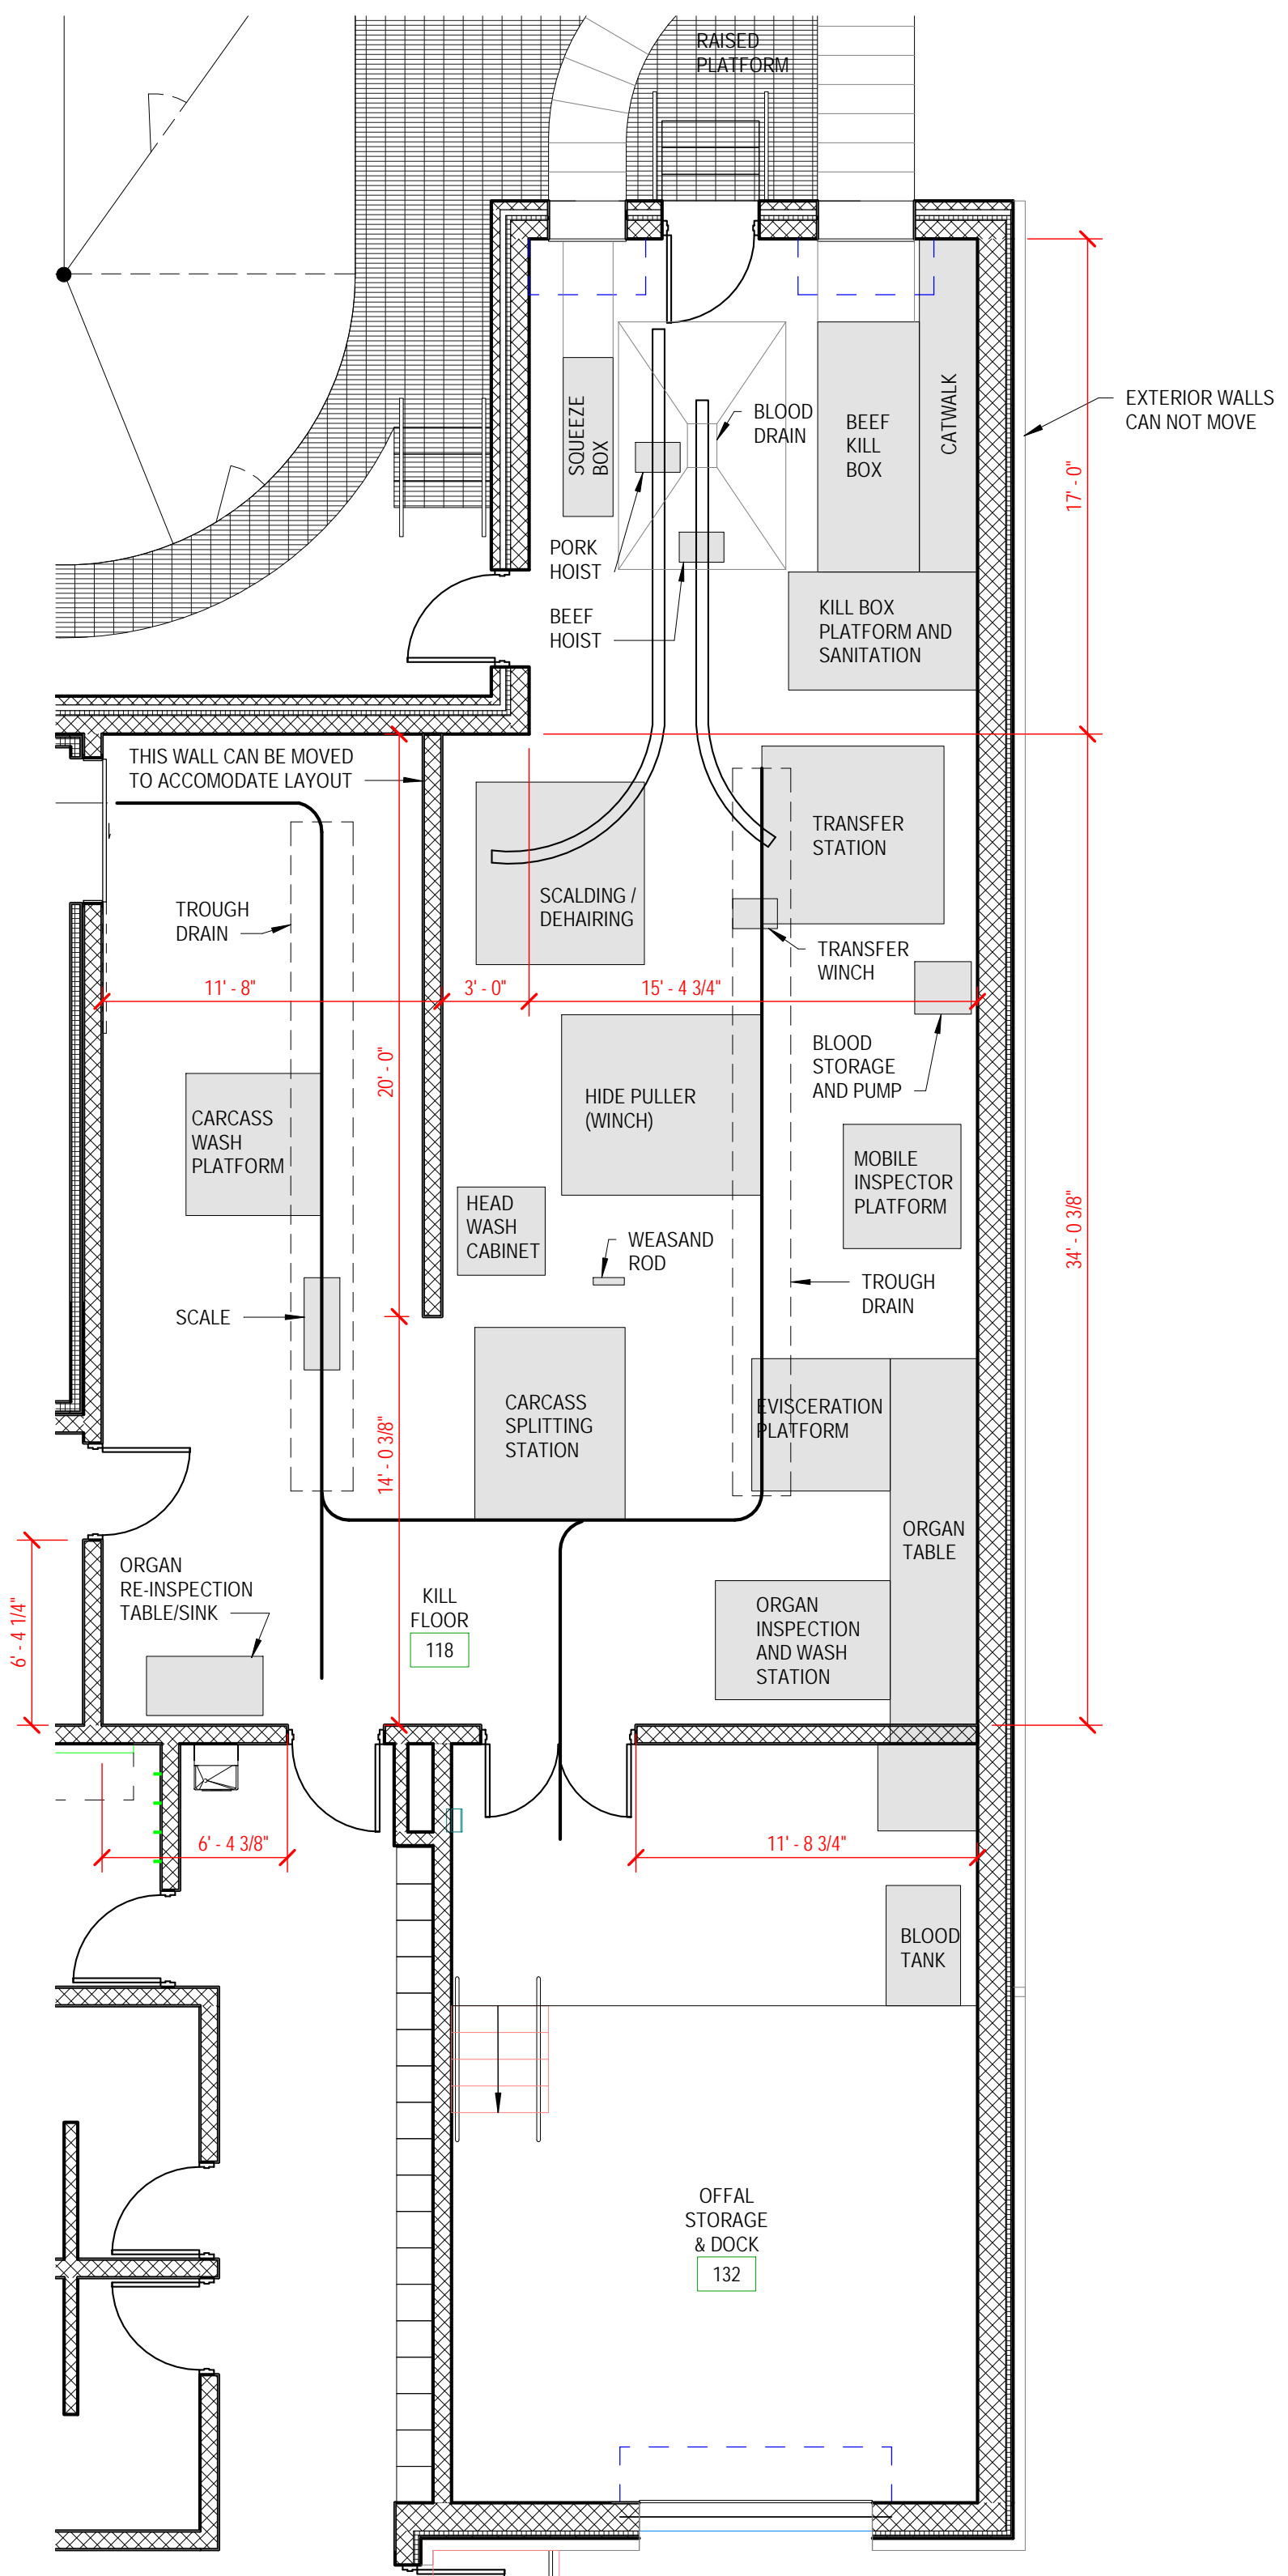

1 KILL FLOOR LAYOUT
3/16" = 1'-0"

NO.	REVISIONS DESCRIPTION	DATE

THE NEW
APPALACHIAN ABATTOIR
BUZZ FOOD SERVICE
CHARLESTON, WEST VIRGINIA
BIDDING DOCUMENTS

KILL FLOOR PLAN AND SECTION

DRAWN BS	CHECKED ARK
DATE 03-10-2020	COMM. NO. 19020

C:\Revit Local\19020_Abattoir_A_20_billy@zmm.com.rvt 3/9/2020 1:54:10 PM